



front elevation
(west facing)

side elevation
(south facing)

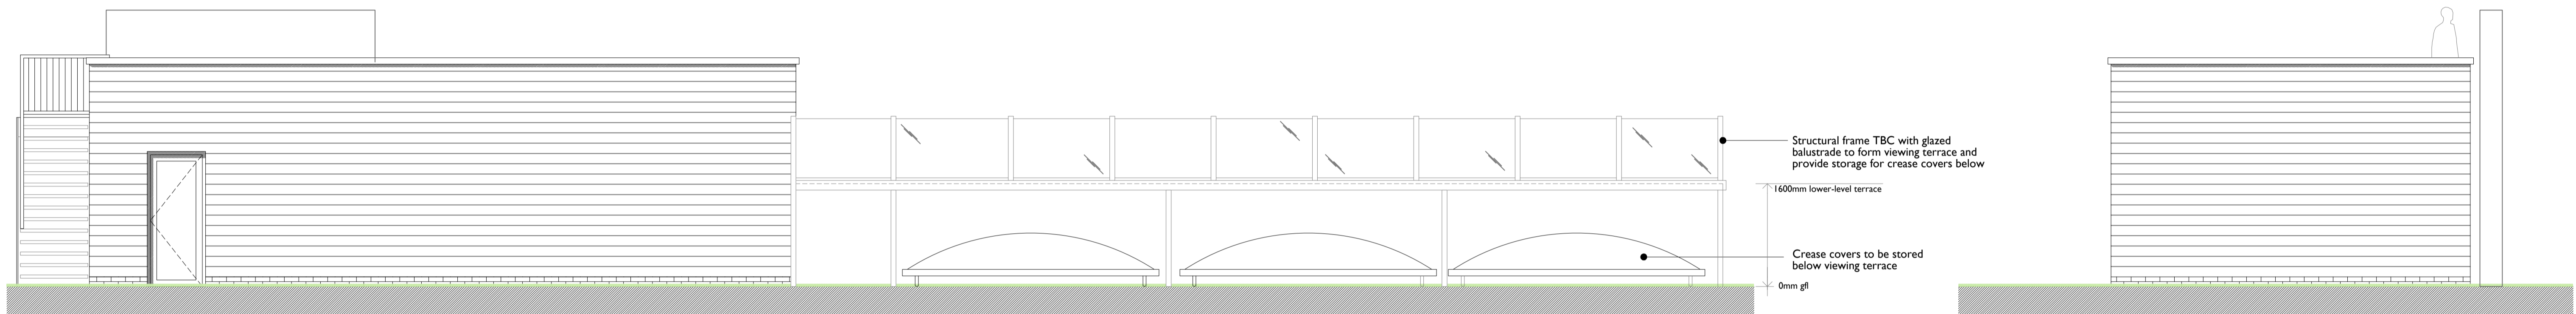


rear elevation
(east facing)

side elevation
terrace omitted
(north facing)

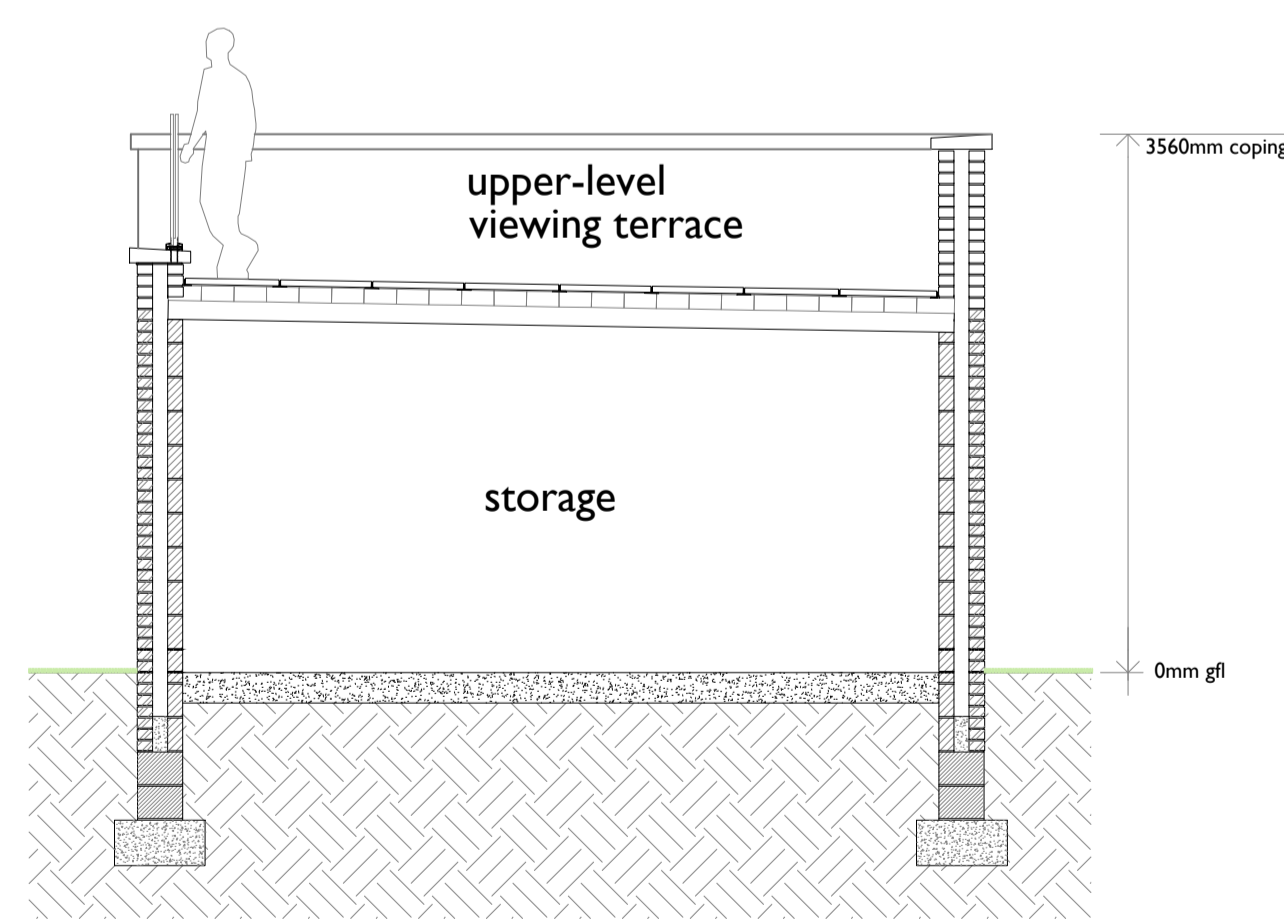

draft section

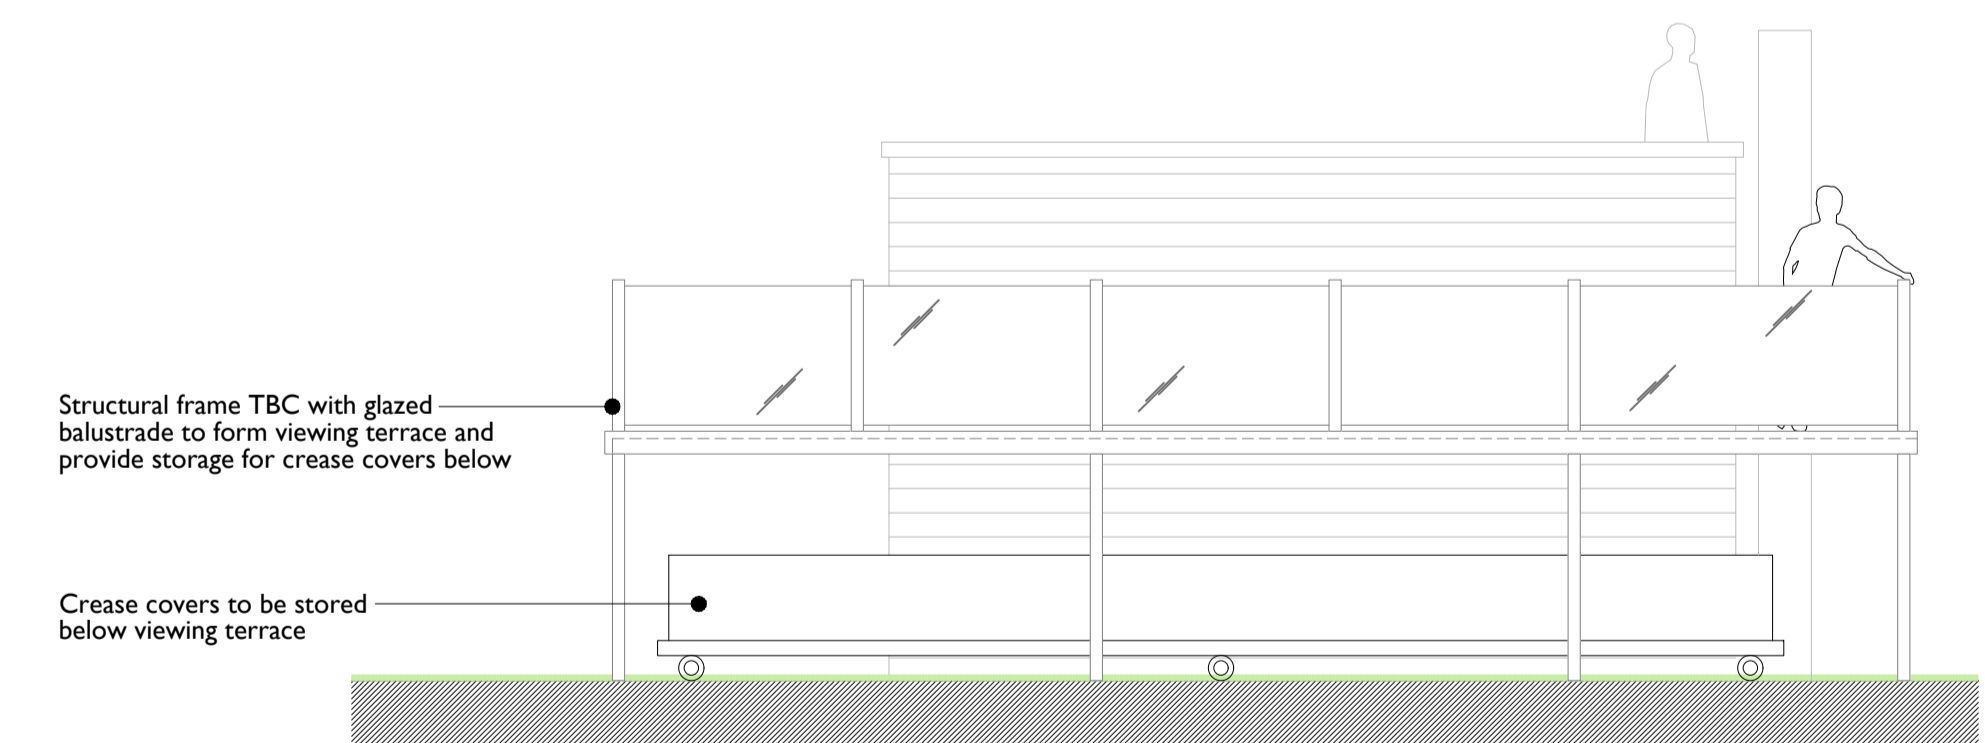

side elevation
terrace included
(north facing)

	e: james@skyarchitecture.co.uk	Client Edgworth Cricket & Recreation Club	Drawing Title Proposed Elevations & Draft Section Scoreboard, Equipment and Covers Store	Job Number 23018	Date July 2024	Paper Size A1	Revision
	t: 07743644720	Site Address Bolton Road, Edgworth, BL7 0AP		Drawing Number 1005	Stage Planning	Scale 1:50 / 100	

The Copyright of this drawing belongs to SKY Design & Consulting Ltd. and shall not be used or reproduced in any form without its express permission | Do not scale from this drawing - Work to figured dimensions only. All dimensions to be checked on site prior to the execution of any work. | For the avoidance of doubt all dimensions are measured to wall structure and not the finishes unless otherwise stated | Where any discrepancy is found to exist within or between drawings and/or documents it should be reported to the architect immediately | SKY Design & Consulting Ltd. will not be liable for any use of drawings and documents for any purpose other than for which the same were prepared by or on behalf of SKY Design & Consulting Ltd. Company number: 12444824