


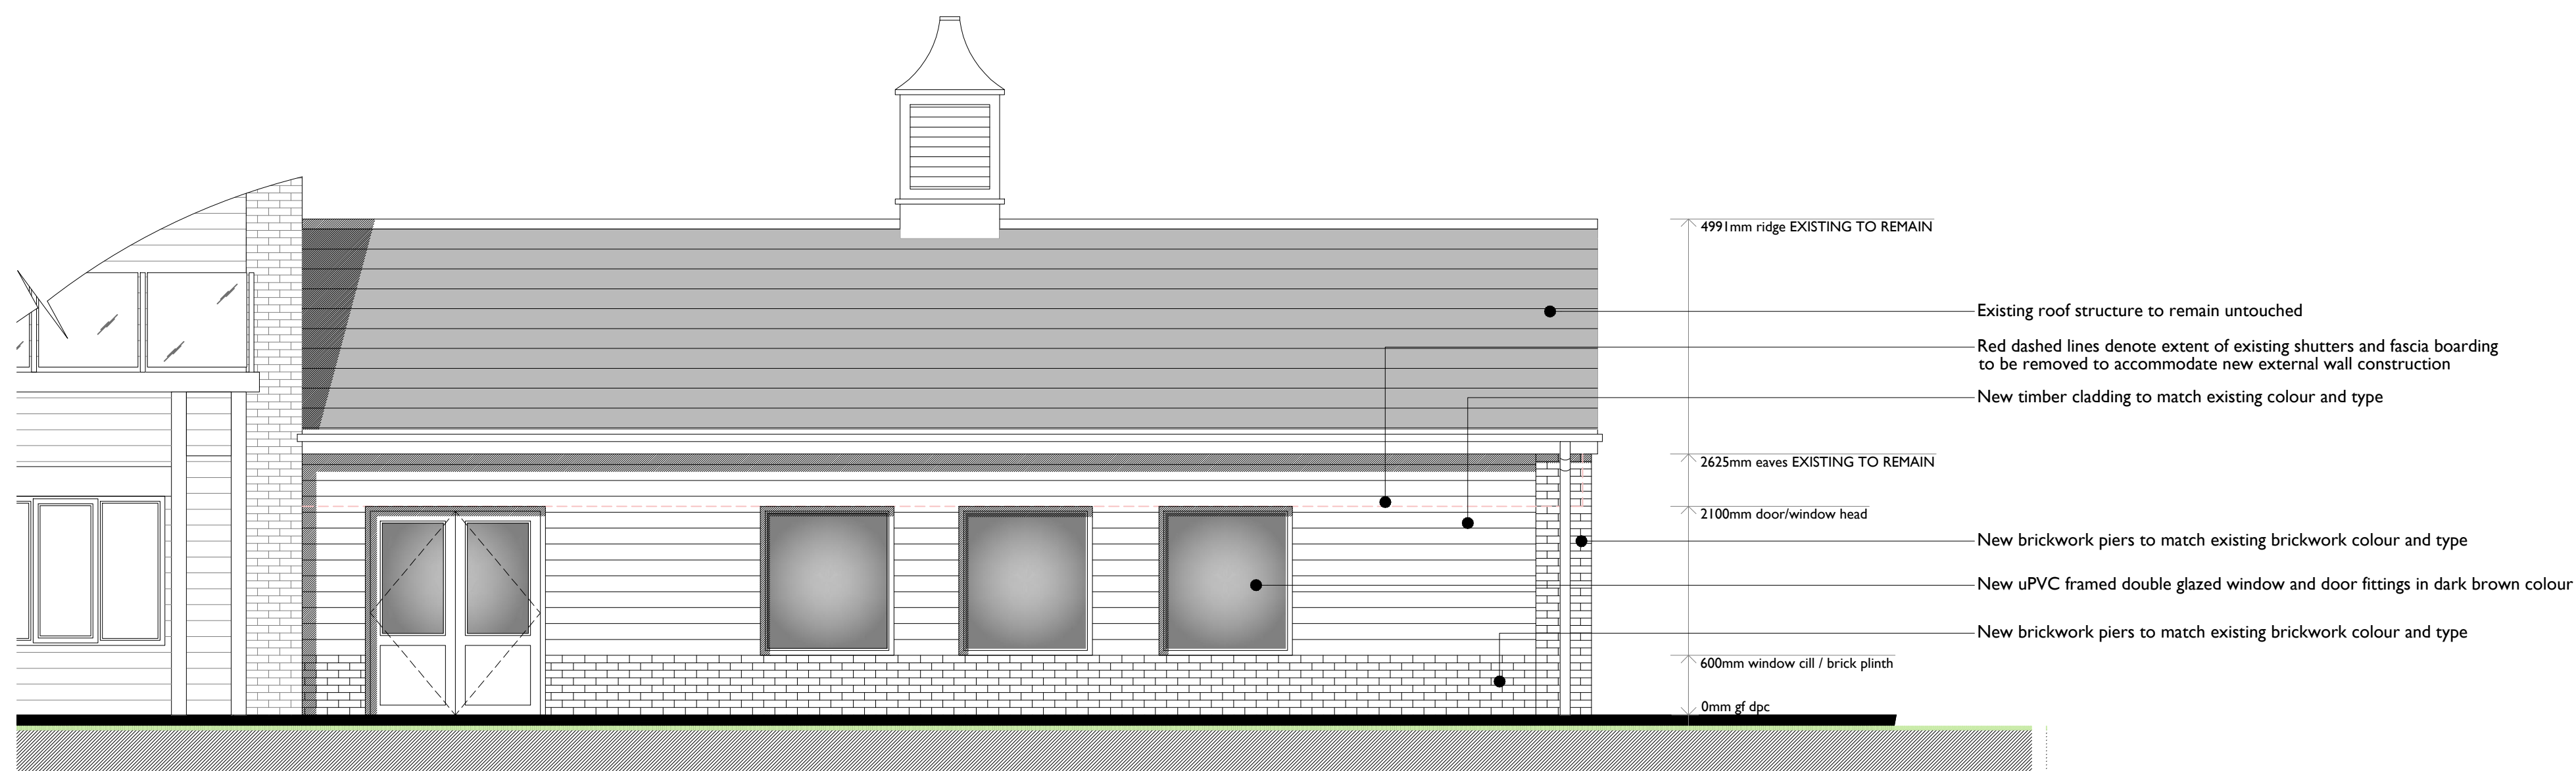

front elevation  
(north facing)

side elevation  
(west facing)



front elevation - exc. terrace balustrade  
(north facing)

	e: james@skyarchitecture.co.uk t: 07743644720 w: www.skyarchitecture.co.uk	Client <b>Edgworth Cricket &amp; Recreation Club</b> Site Address <b>Bolton Road, Edgworth, BL7 0AP</b>	Drawing Title <b>Proposed Elevations Clubhouse</b>	Job Number <b>23018</b> Drawing Number <b>103</b>	Date <b>October 2023</b> Stage <b>Planning</b>	Paper Size <b>A1</b> Scale <b>1:50</b>	Revision -
--	--	--	---	--	---	---	---------------