
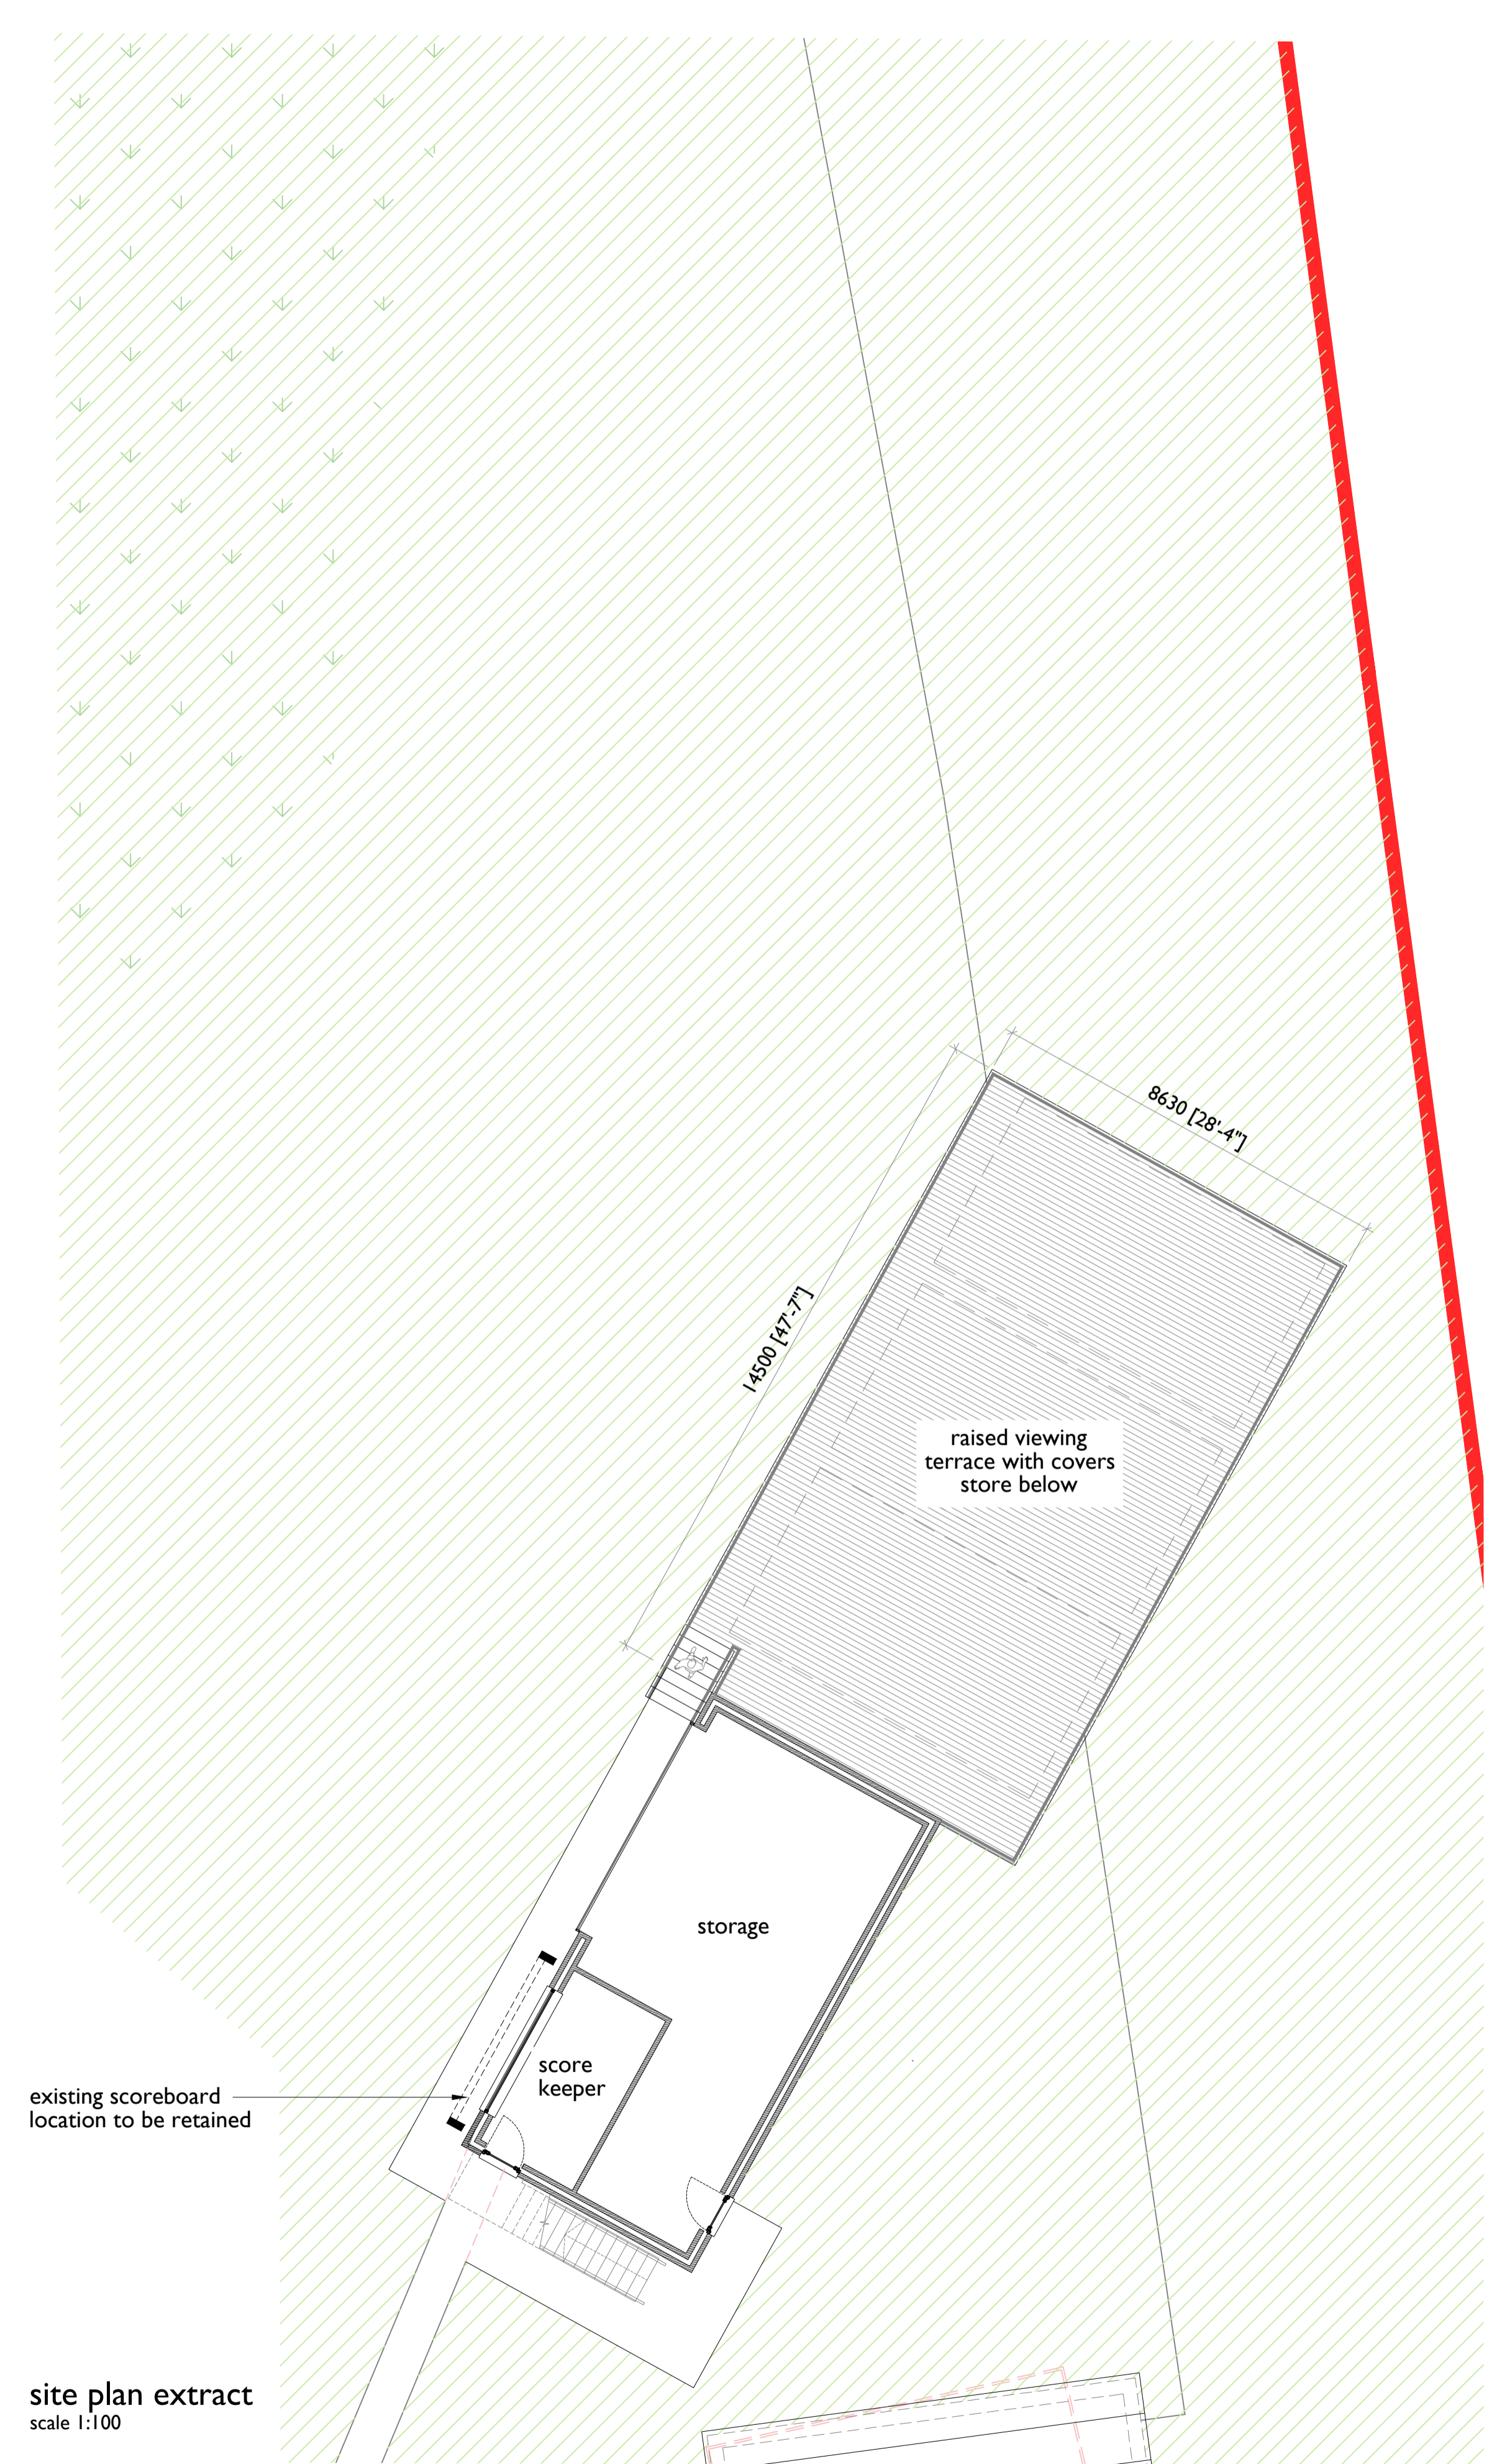


ground floor plan

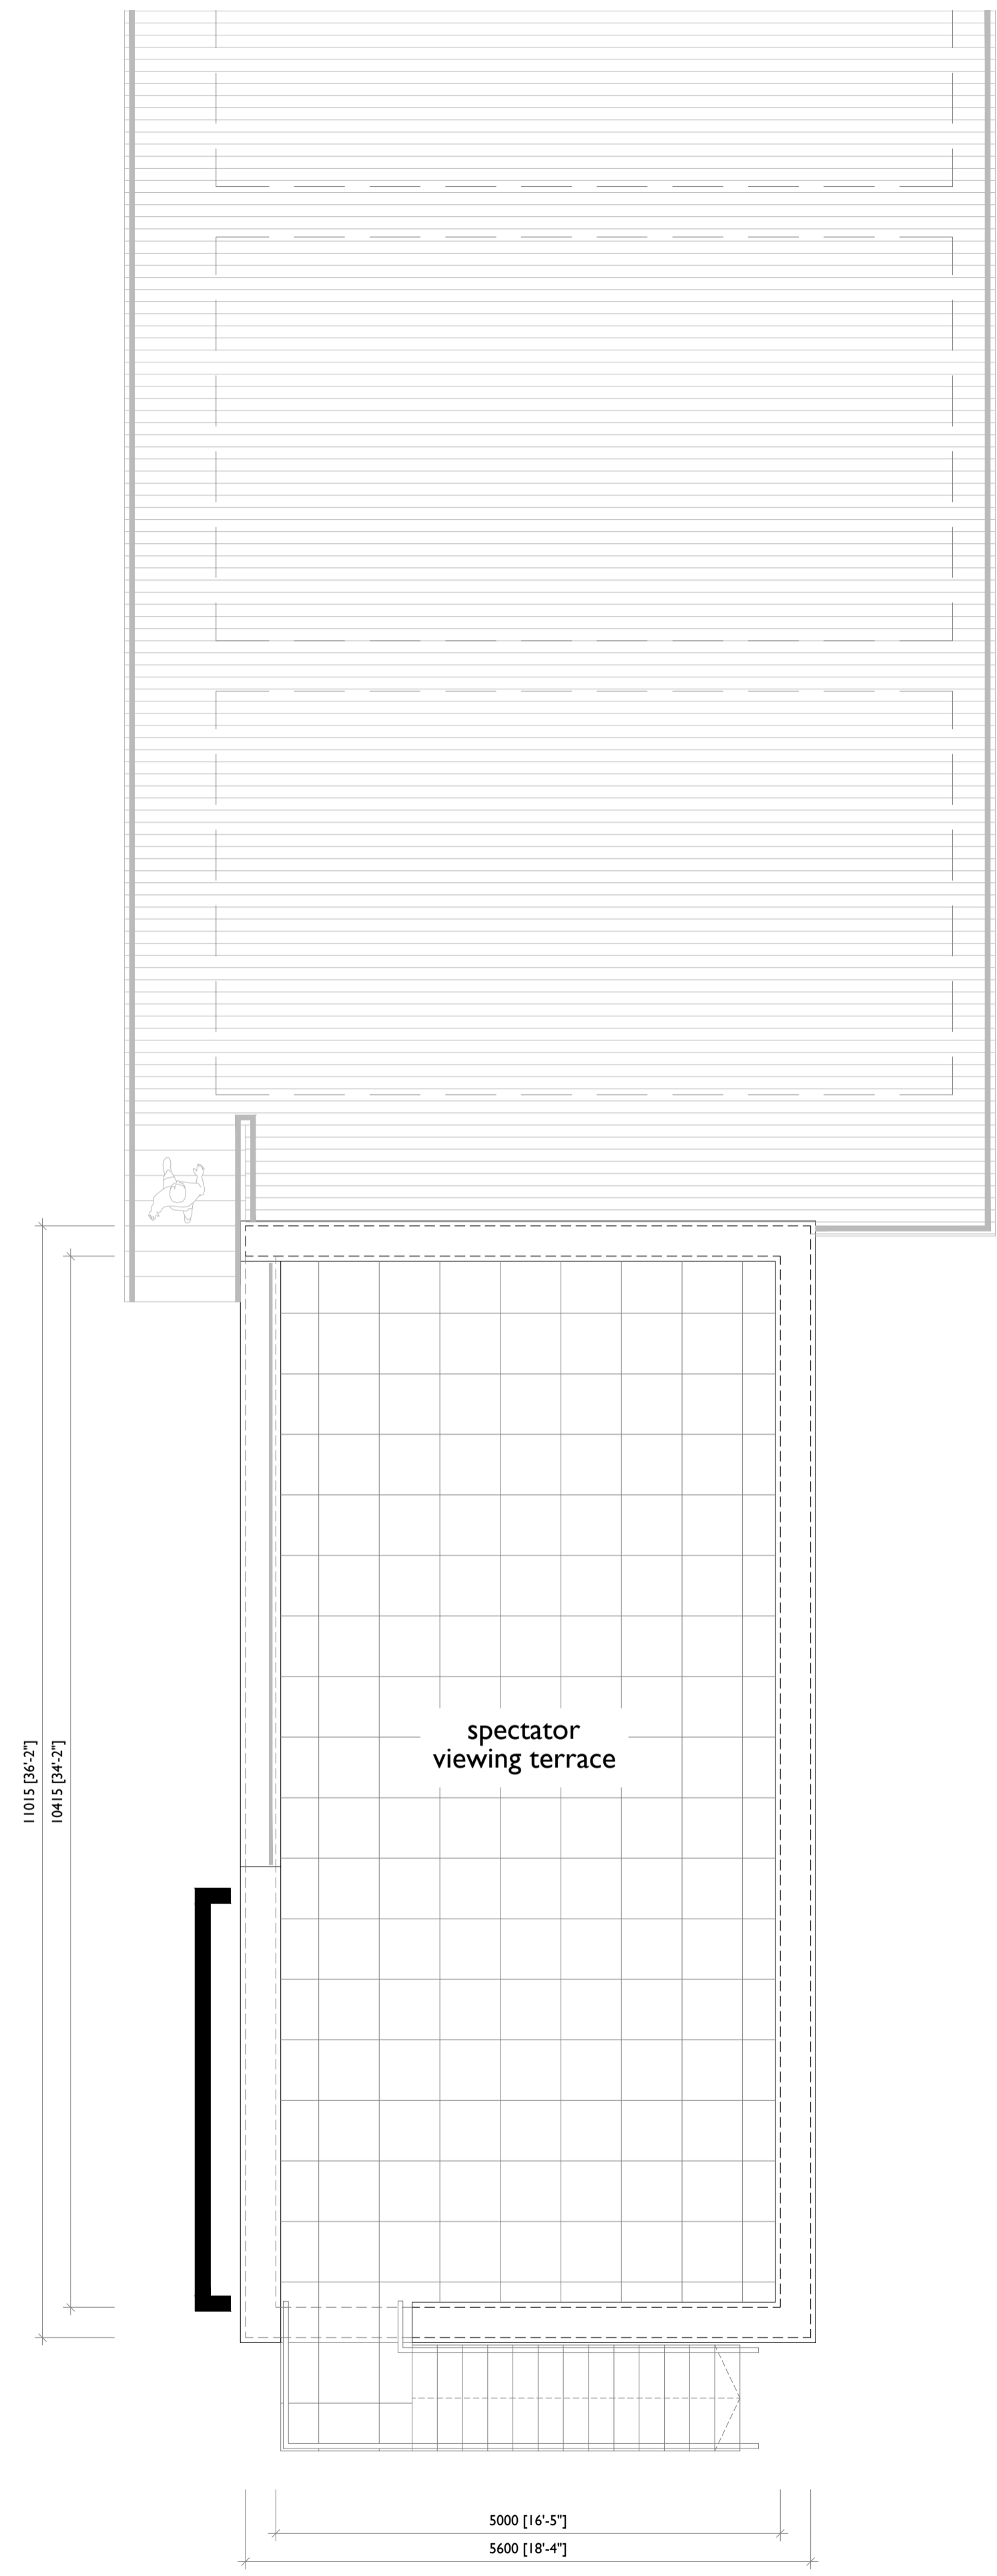

site plan extract
scale 1:100

SKY architecture, design & consulting

e: james@skyarchitecture.co.uk
t: 07743644720
w: www.skyarchitecture.co.uk

Client
Edgworth Cricket & Recreation Club

Site Address
Bolton Road, Edgworth, BL7 0AP

Drawing Title
Proposed Floor Plan & Site Plan Extract
Scoreboard, Equipment and Covers Store

Job Number 23018	Date July 2024	Paper Size A1
Drawing Number 1004	Stage Planning	Scale 1:50 / 100

Revision
