


rear elevation
(east facing)



side elevation inc. viewing terrace
(north facing)

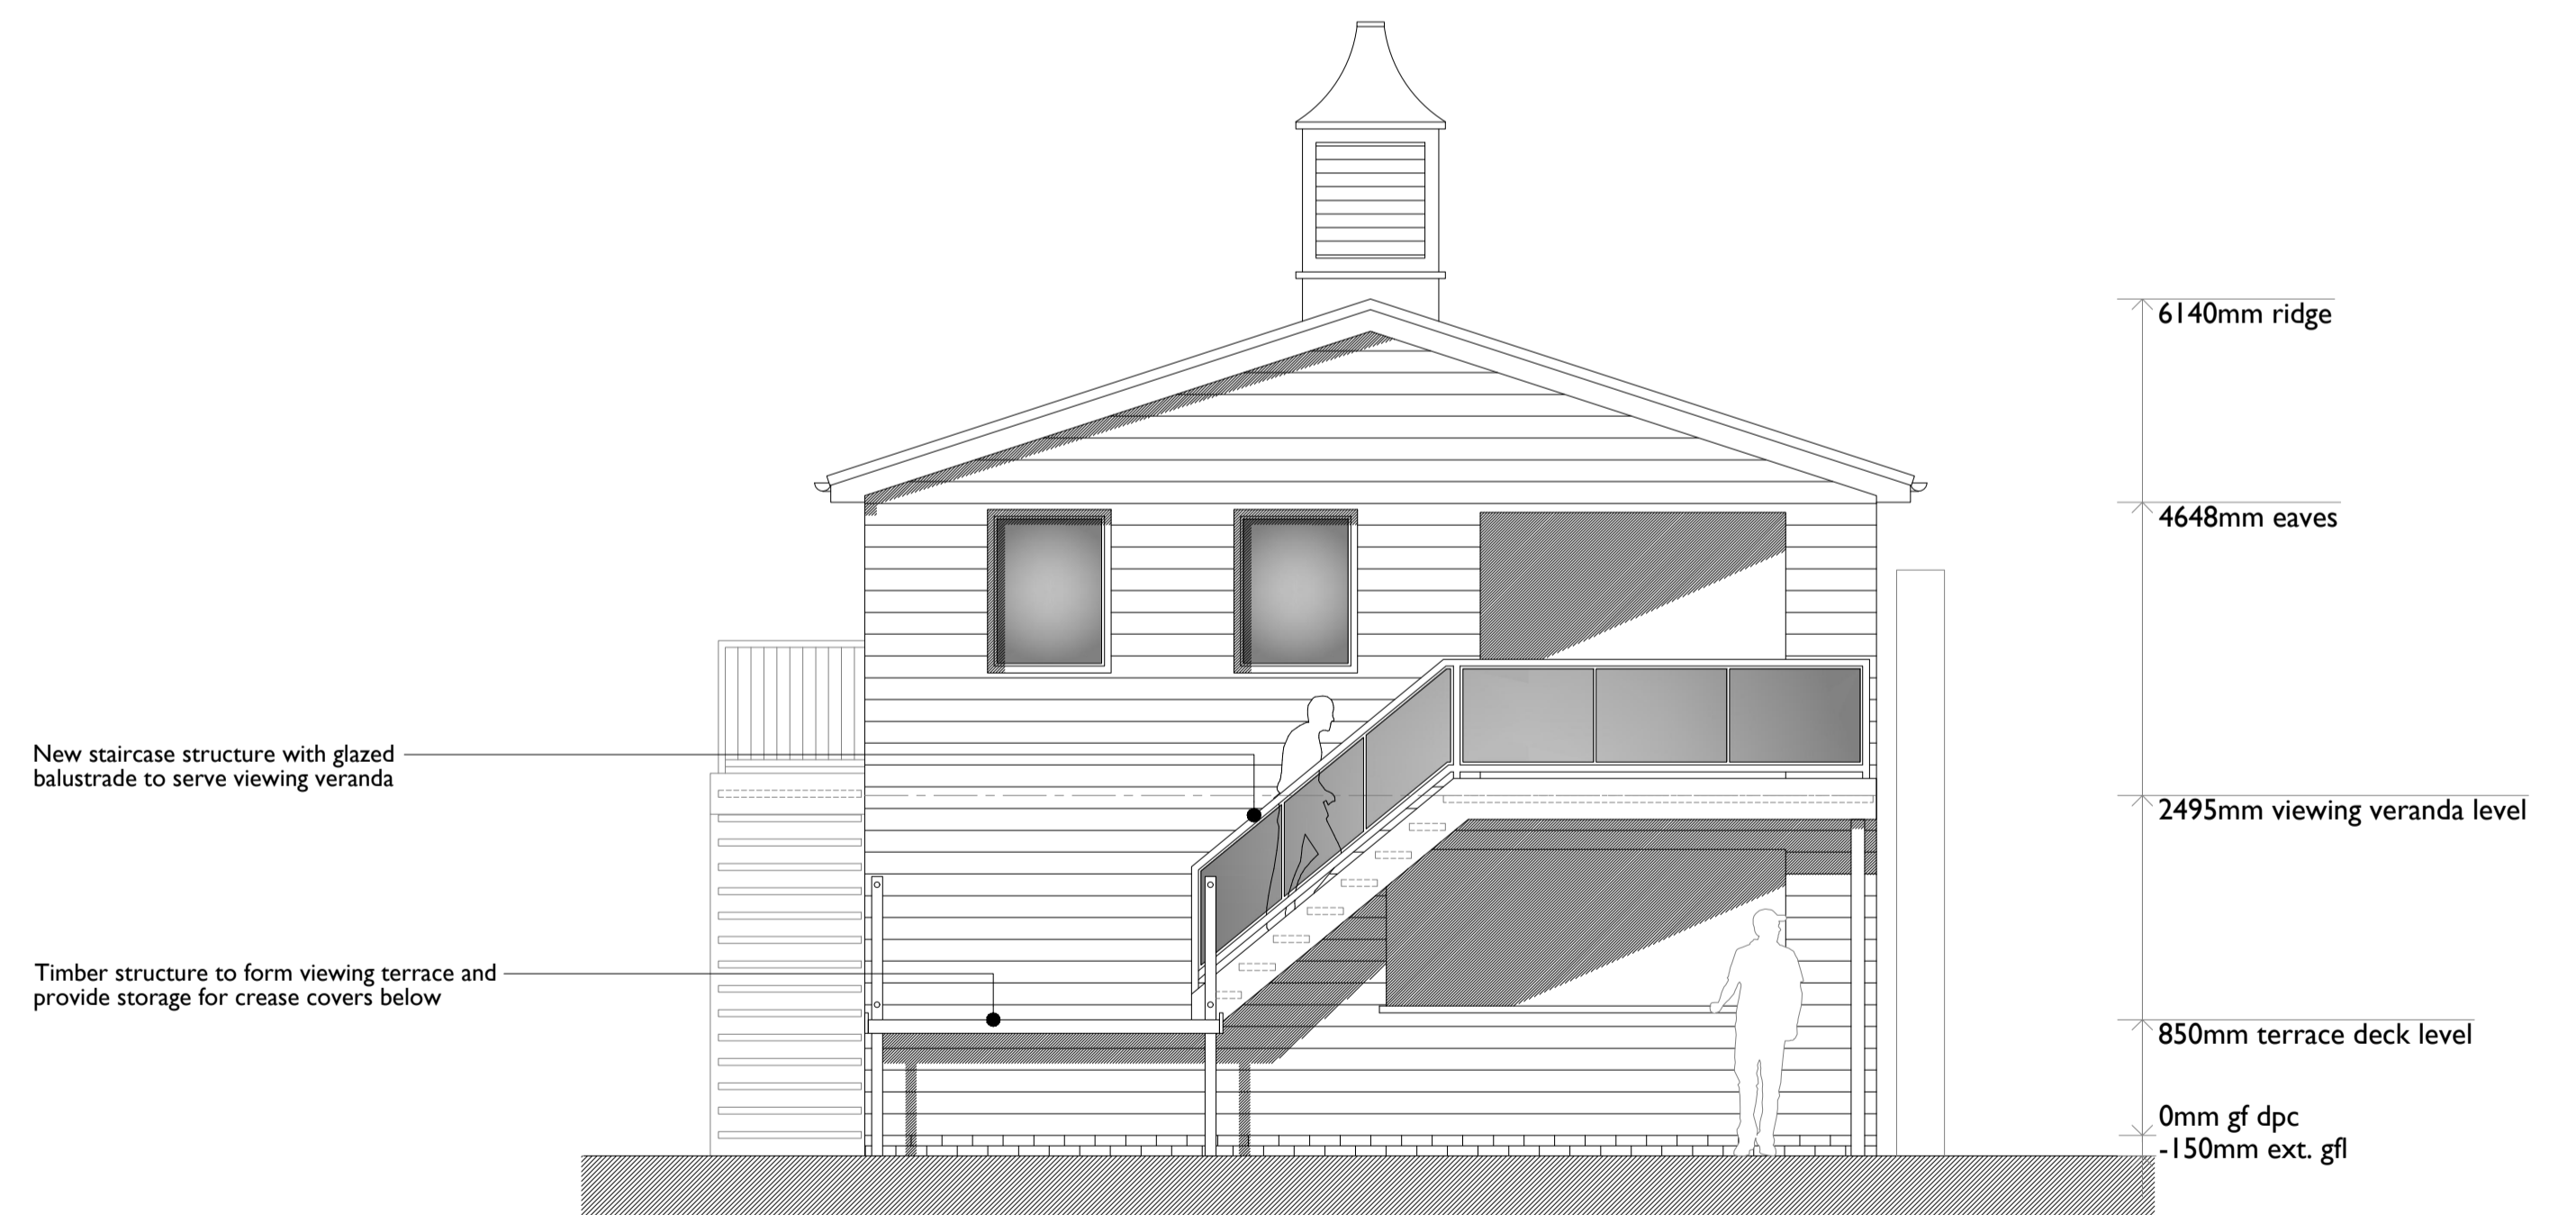

sectional side elevation with terrace omitted
(north facing)

	e: james@skyarchitecture.co.uk t: 07743644720 w: www.skyarchitecture.co.uk	Client Edgworth Cricket & Recreation Club Site Address Bolton Road, Edgworth, BL7 0AP	Drawing Title Proposed Rear, Side and Sectional Side Elevations Scoreboard, Equipment and Covers Store	Job Number 23018 Drawing Number 106	Date October 2023 Stage Planning	Paper Size A1 Scale 1:50	Revision
	<small>The Copyright of this drawing belongs to SKY Design & Consulting Ltd. and shall not be used or reproduced in any form without its express permission Do not scale from this drawing - Work to figured dimensions only. All dimensions to be checked on site prior to the execution of any work. For the avoidance of doubt all dimensions are measured to wall structure and not the finishes unless otherwise stated Where any discrepancy is found to exist within or between drawings and/or documents it should be reported to the architect immediately SKY Design & Consulting Ltd. will not be liable for any use of drawings and documents for any purpose other than for which the same were prepared by or on behalf of SKY Design & Consulting Ltd. Company number: 12444824</small>						