



front elevation
(west facing)

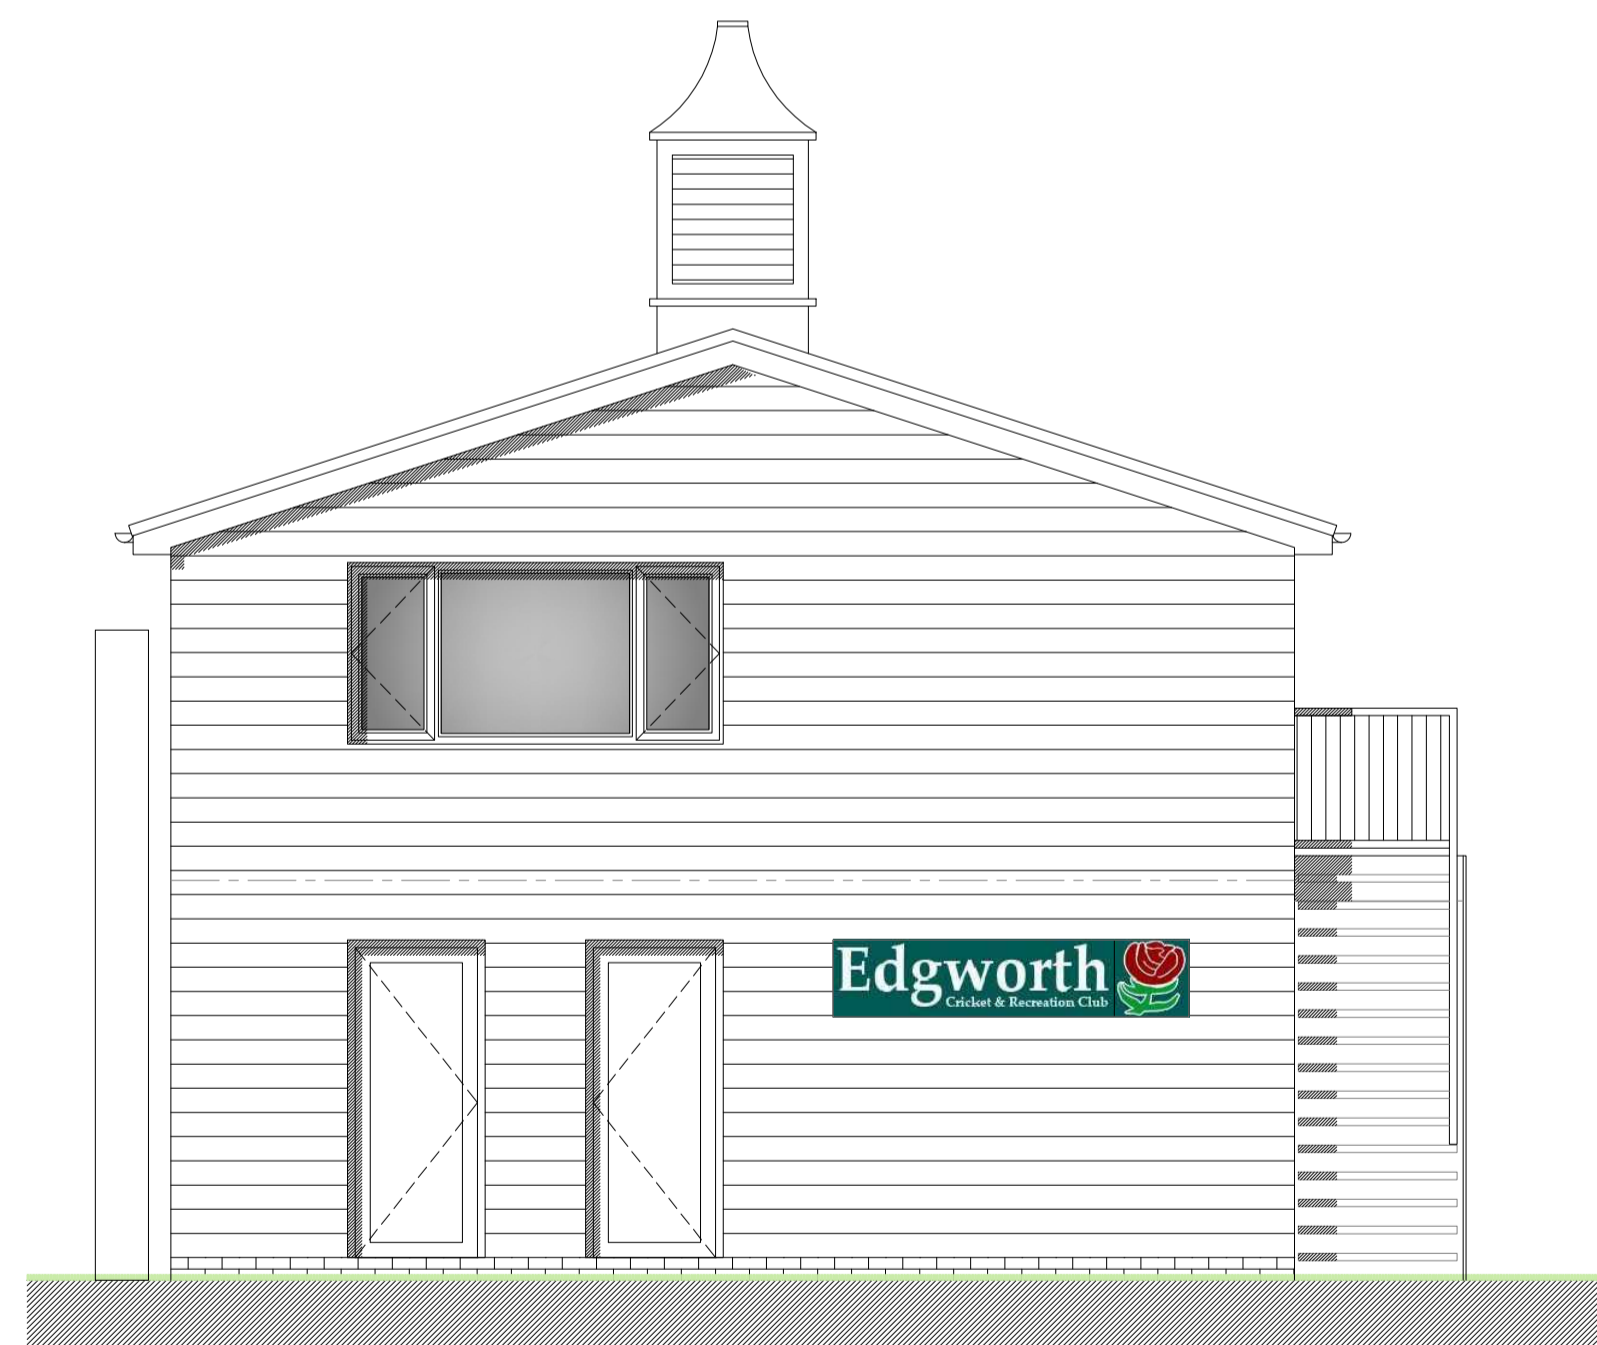

side elevation
(south facing)

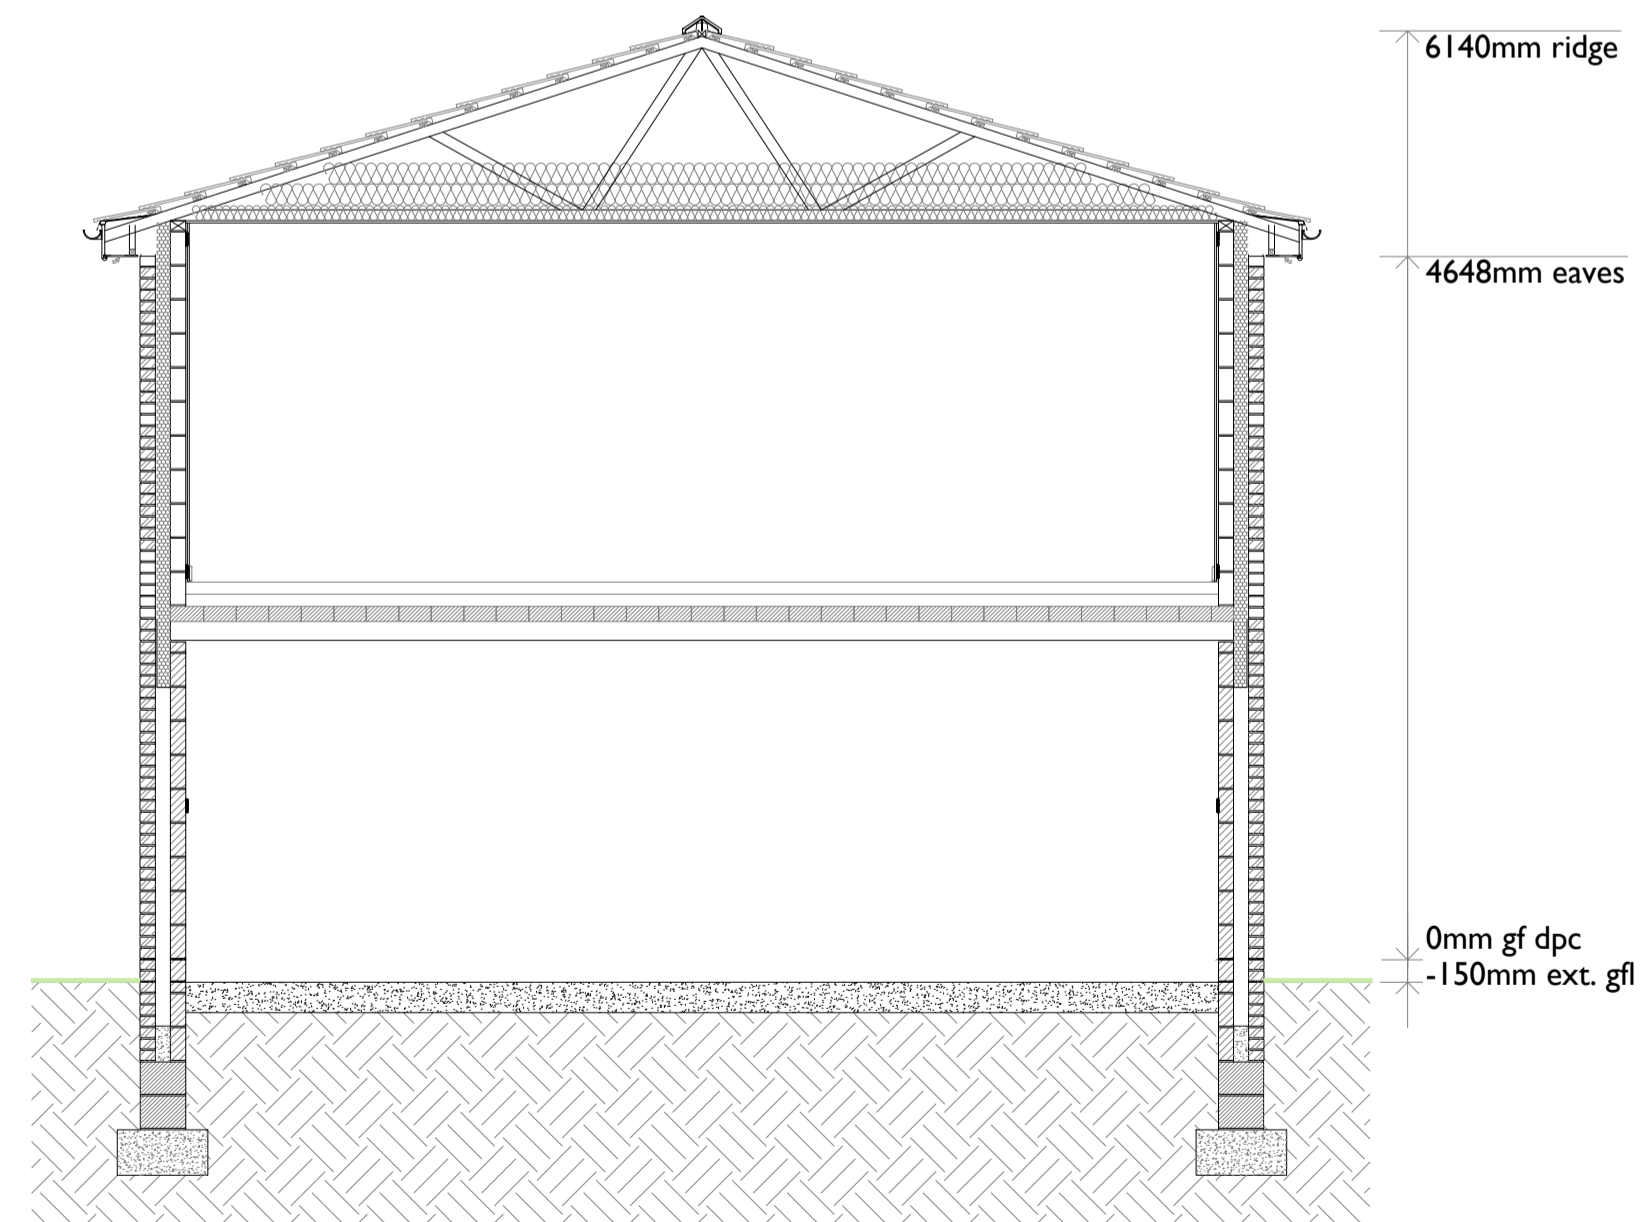

draft section