




floor plan

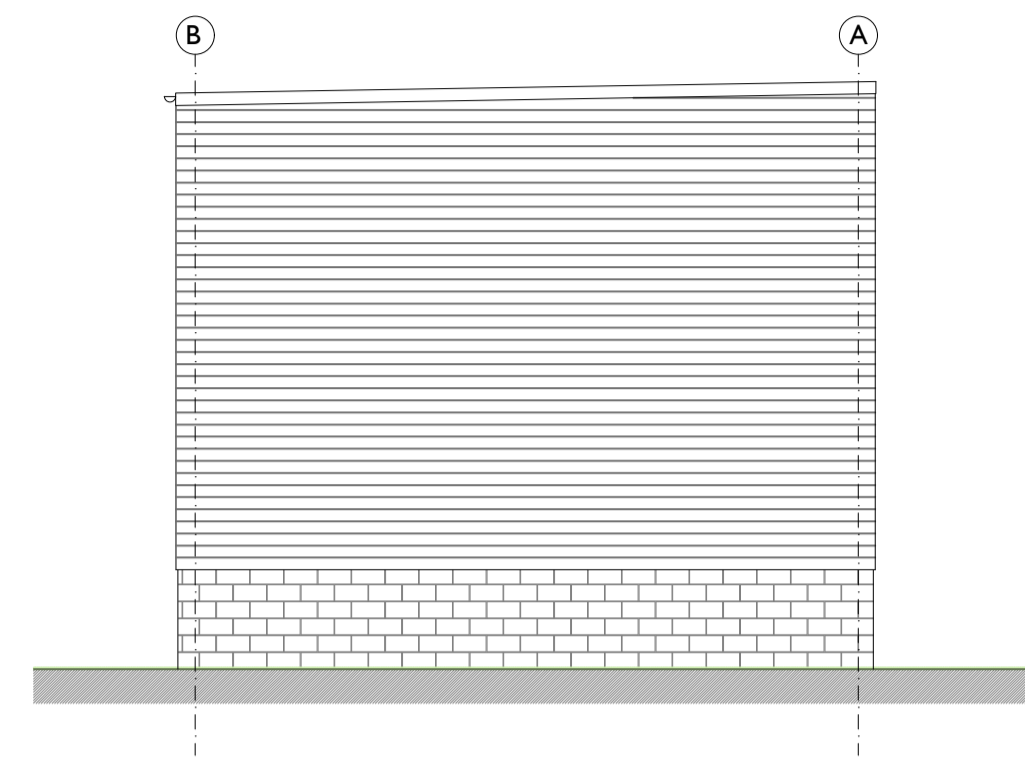


front elevation
(north facing)

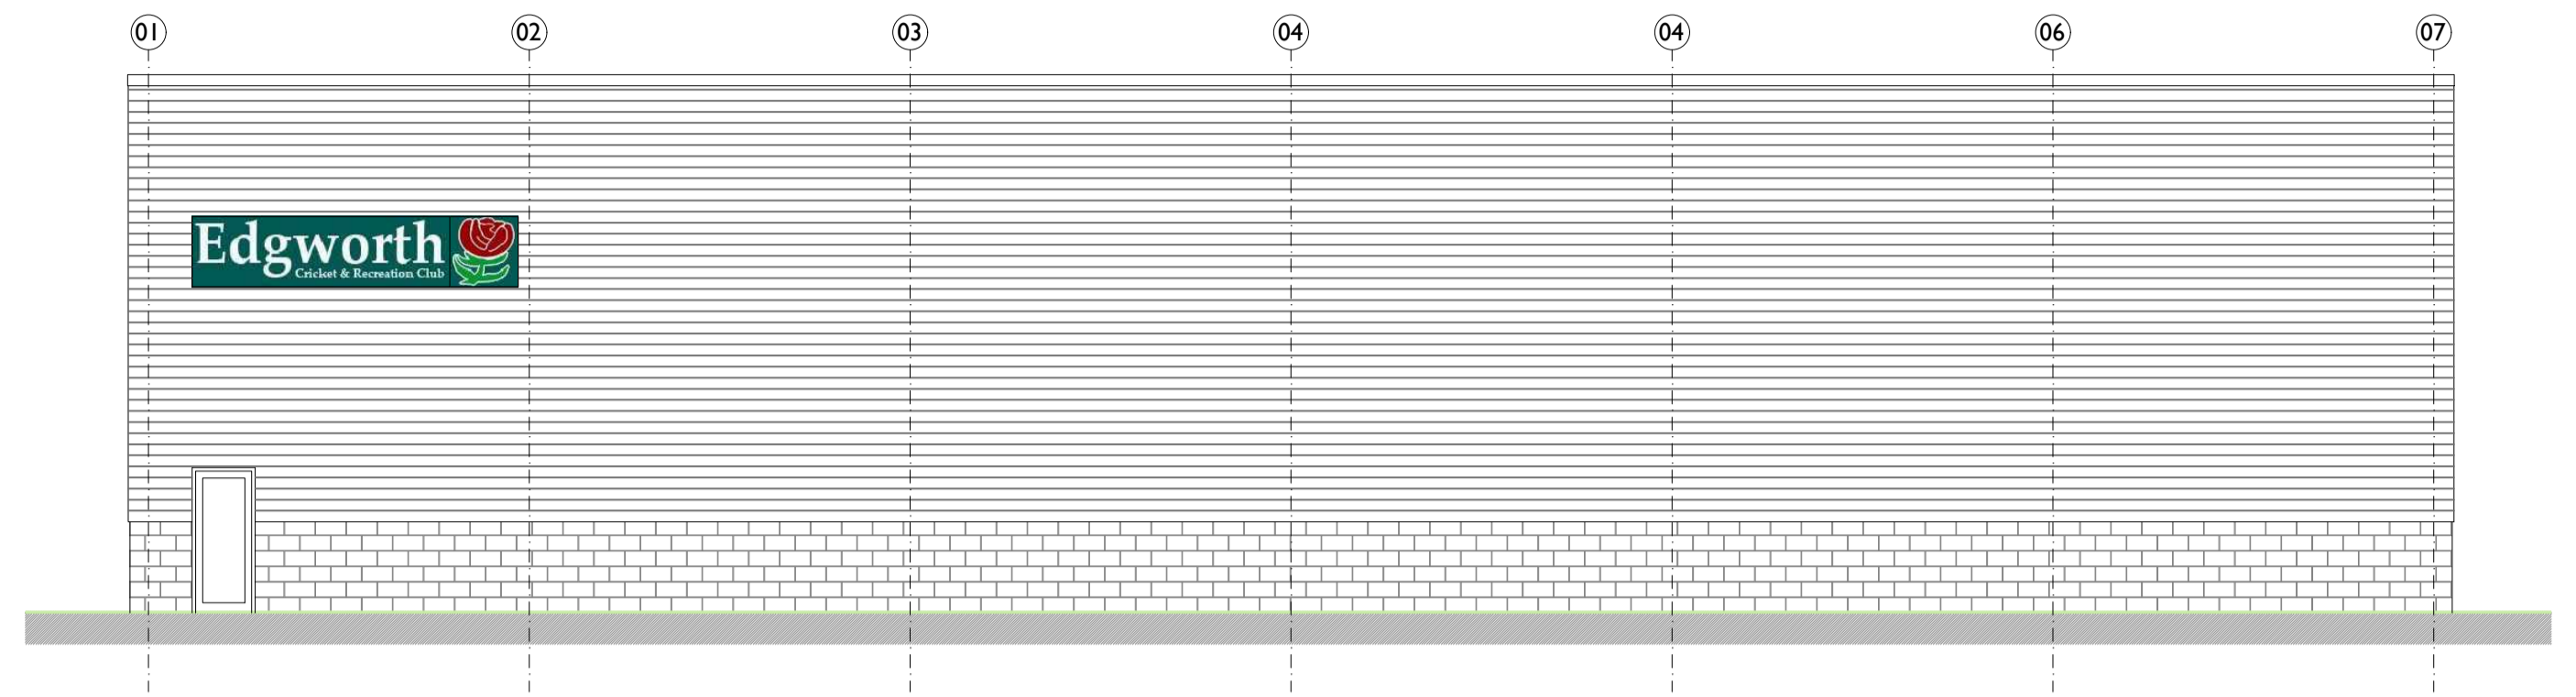


side elevation
(west facing)

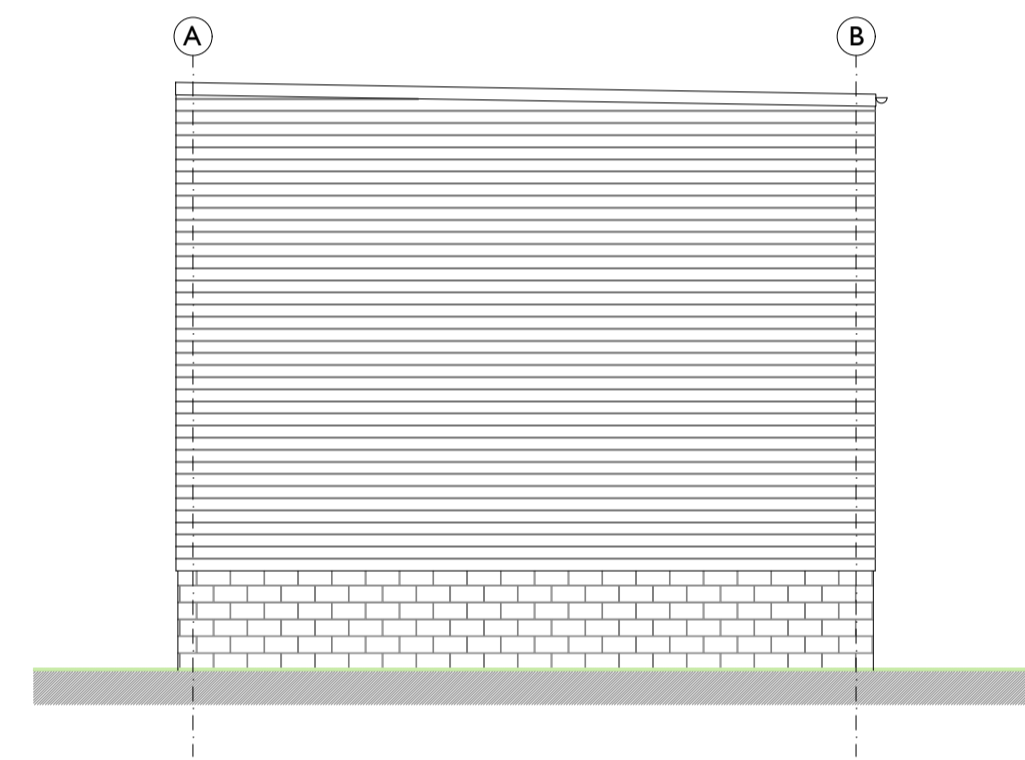

rear elevation
(south facing)

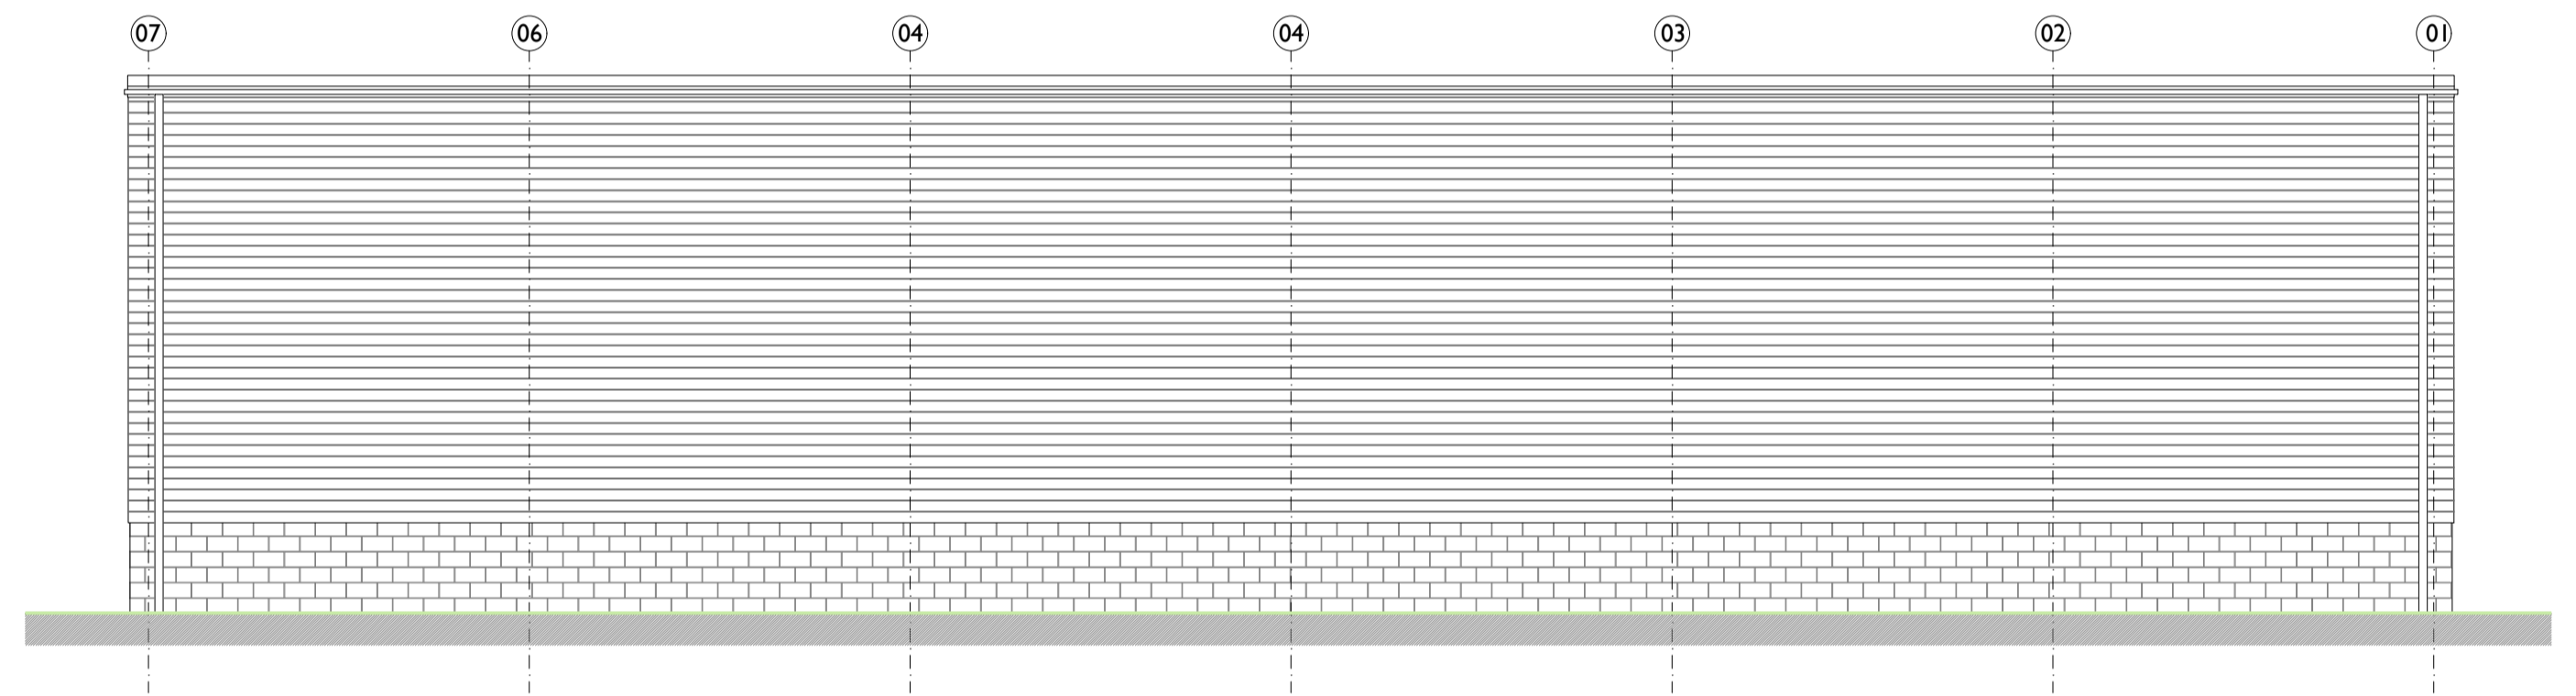

side elevation
(east facing)

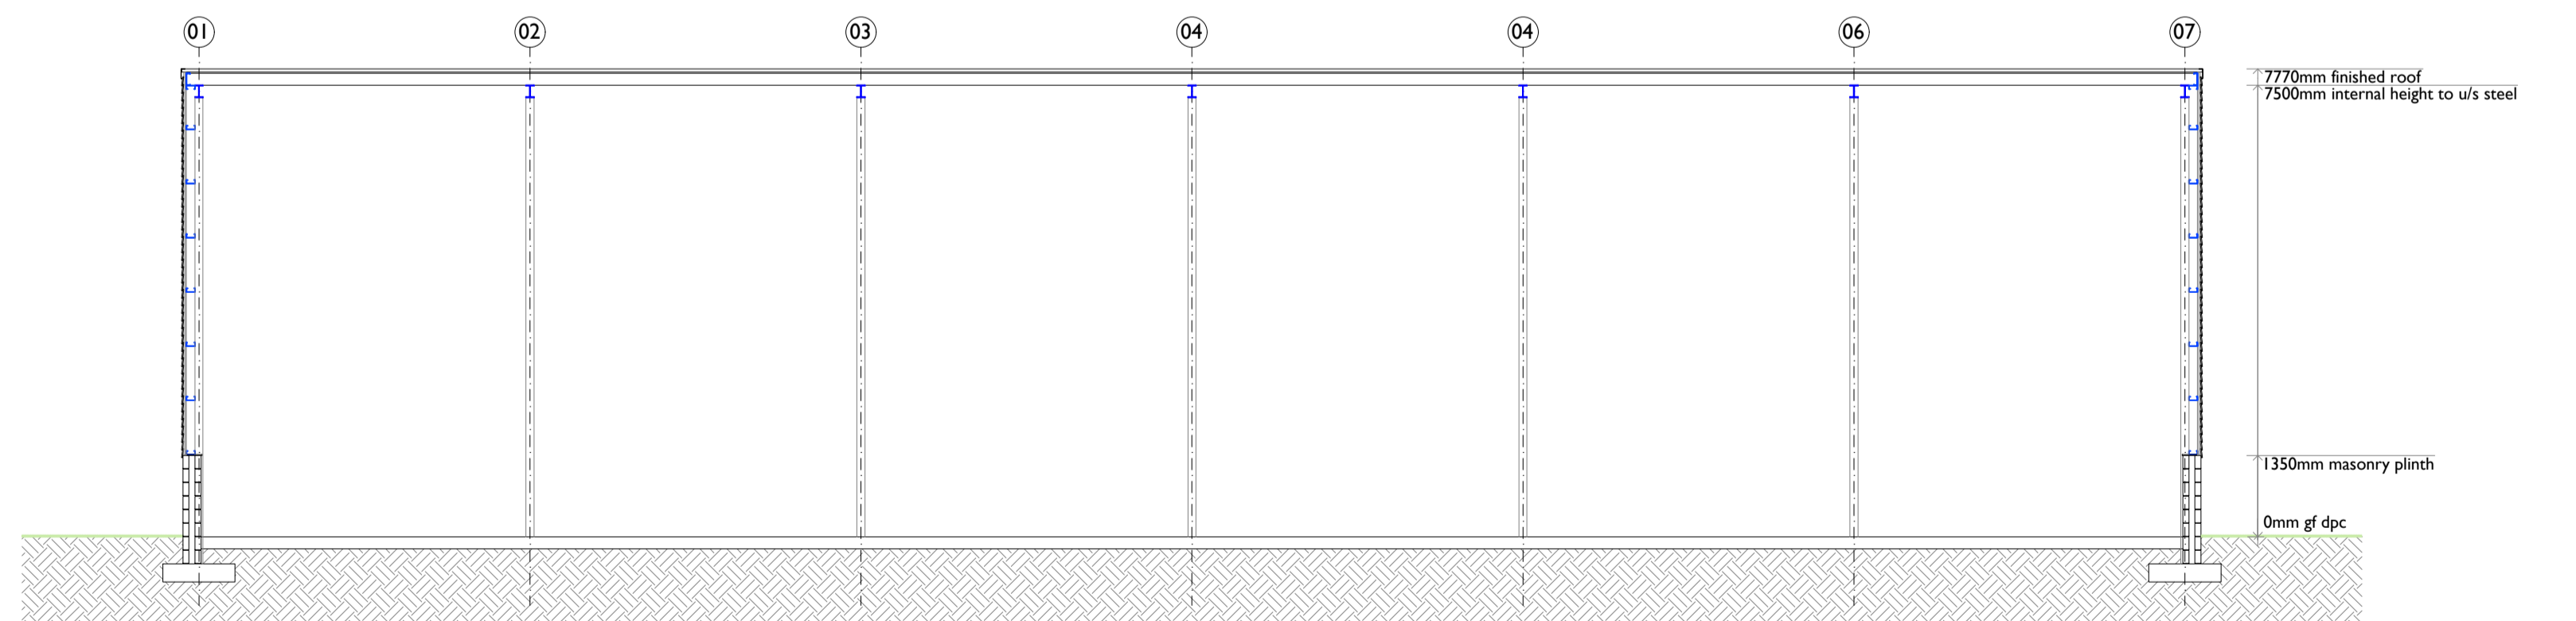

skeleton section